




DO NOT SCALE FROM DRAWING, USE ANNOTATED DIMENSIONS ONLY

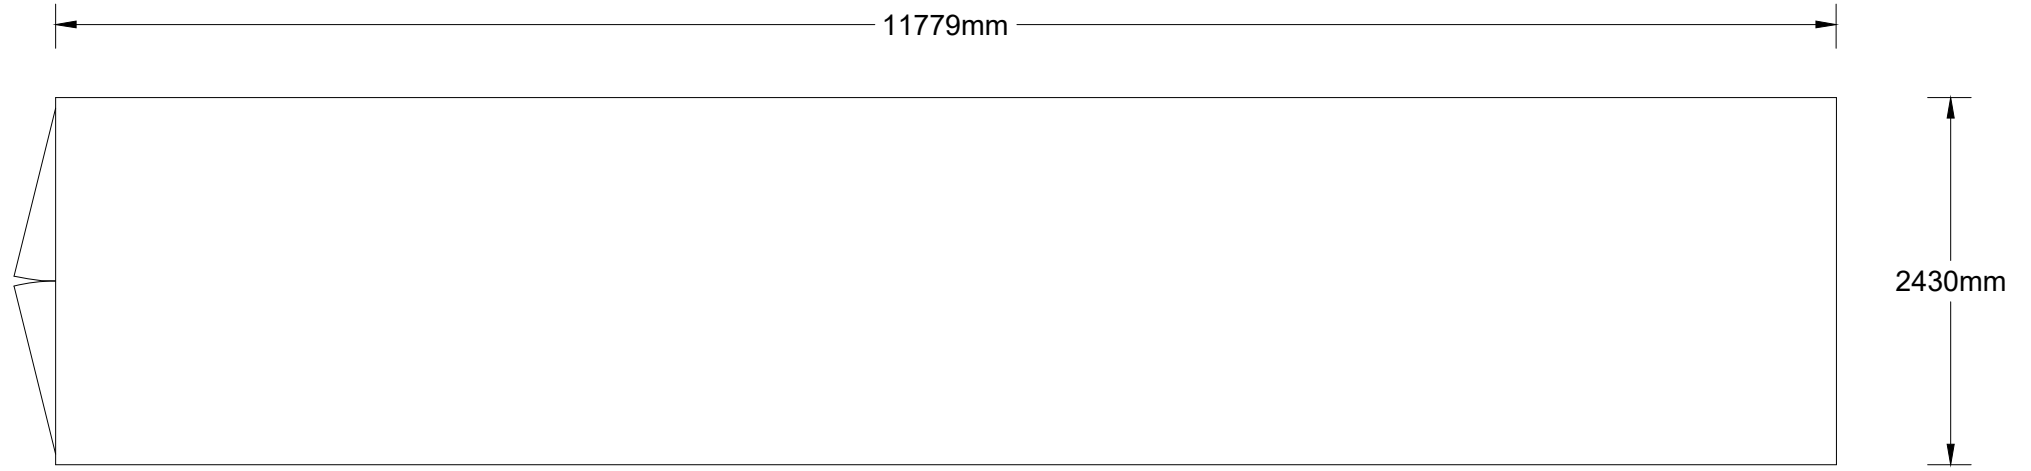

FLOOR PLAN

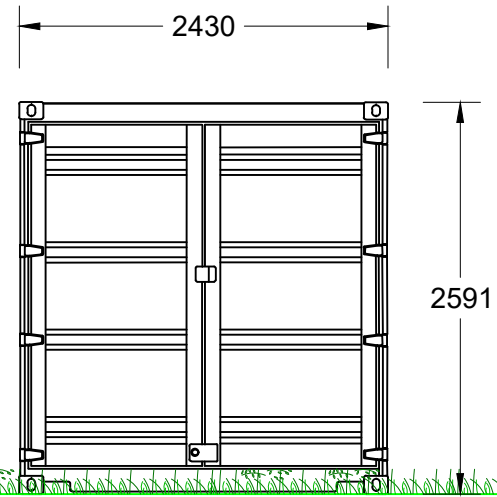


FRONT ELEVATION

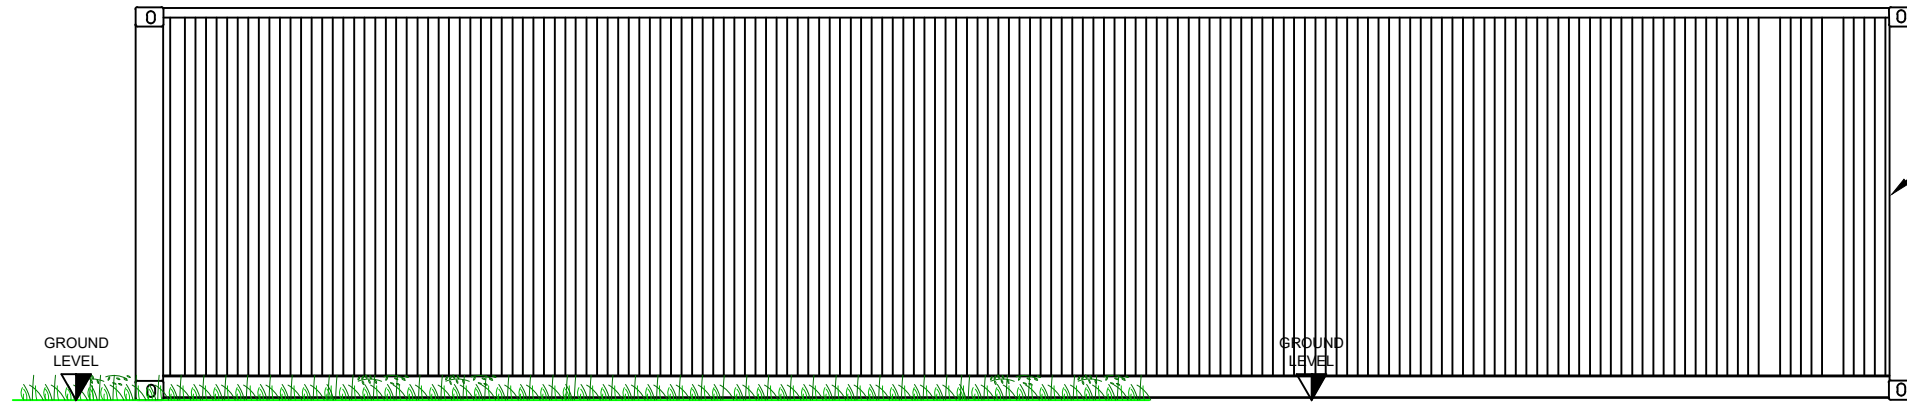

SIDE ELEVATION

REAR ELEVATION

COLOUR: GREEN

 

SITE : GREAT HARMESTON

TITLE : SITE STORAGE

LOCATION :
LAND EAST & WEST OF
JUNCTION OF
MILFORD ROAD
A4076 A477,
JOHNSTON SA62 3HL

STATUS : PLANNING

SCALE : 1:50@A3 DATE : JUN 24

DRAWING NUMBER :
FSF-RHL-V1-00-CM-Y-0016-S0-P01