


* TYPICAL GENERIC SECTION , ALL DIMENSIONS AND BUILD UP SHOWN ARE NOMINAL, SITE ENGINEER TO SPECIFY EXACT BUILD UP AND SECTIONS FOLLOWING SITE INVESTIGATION

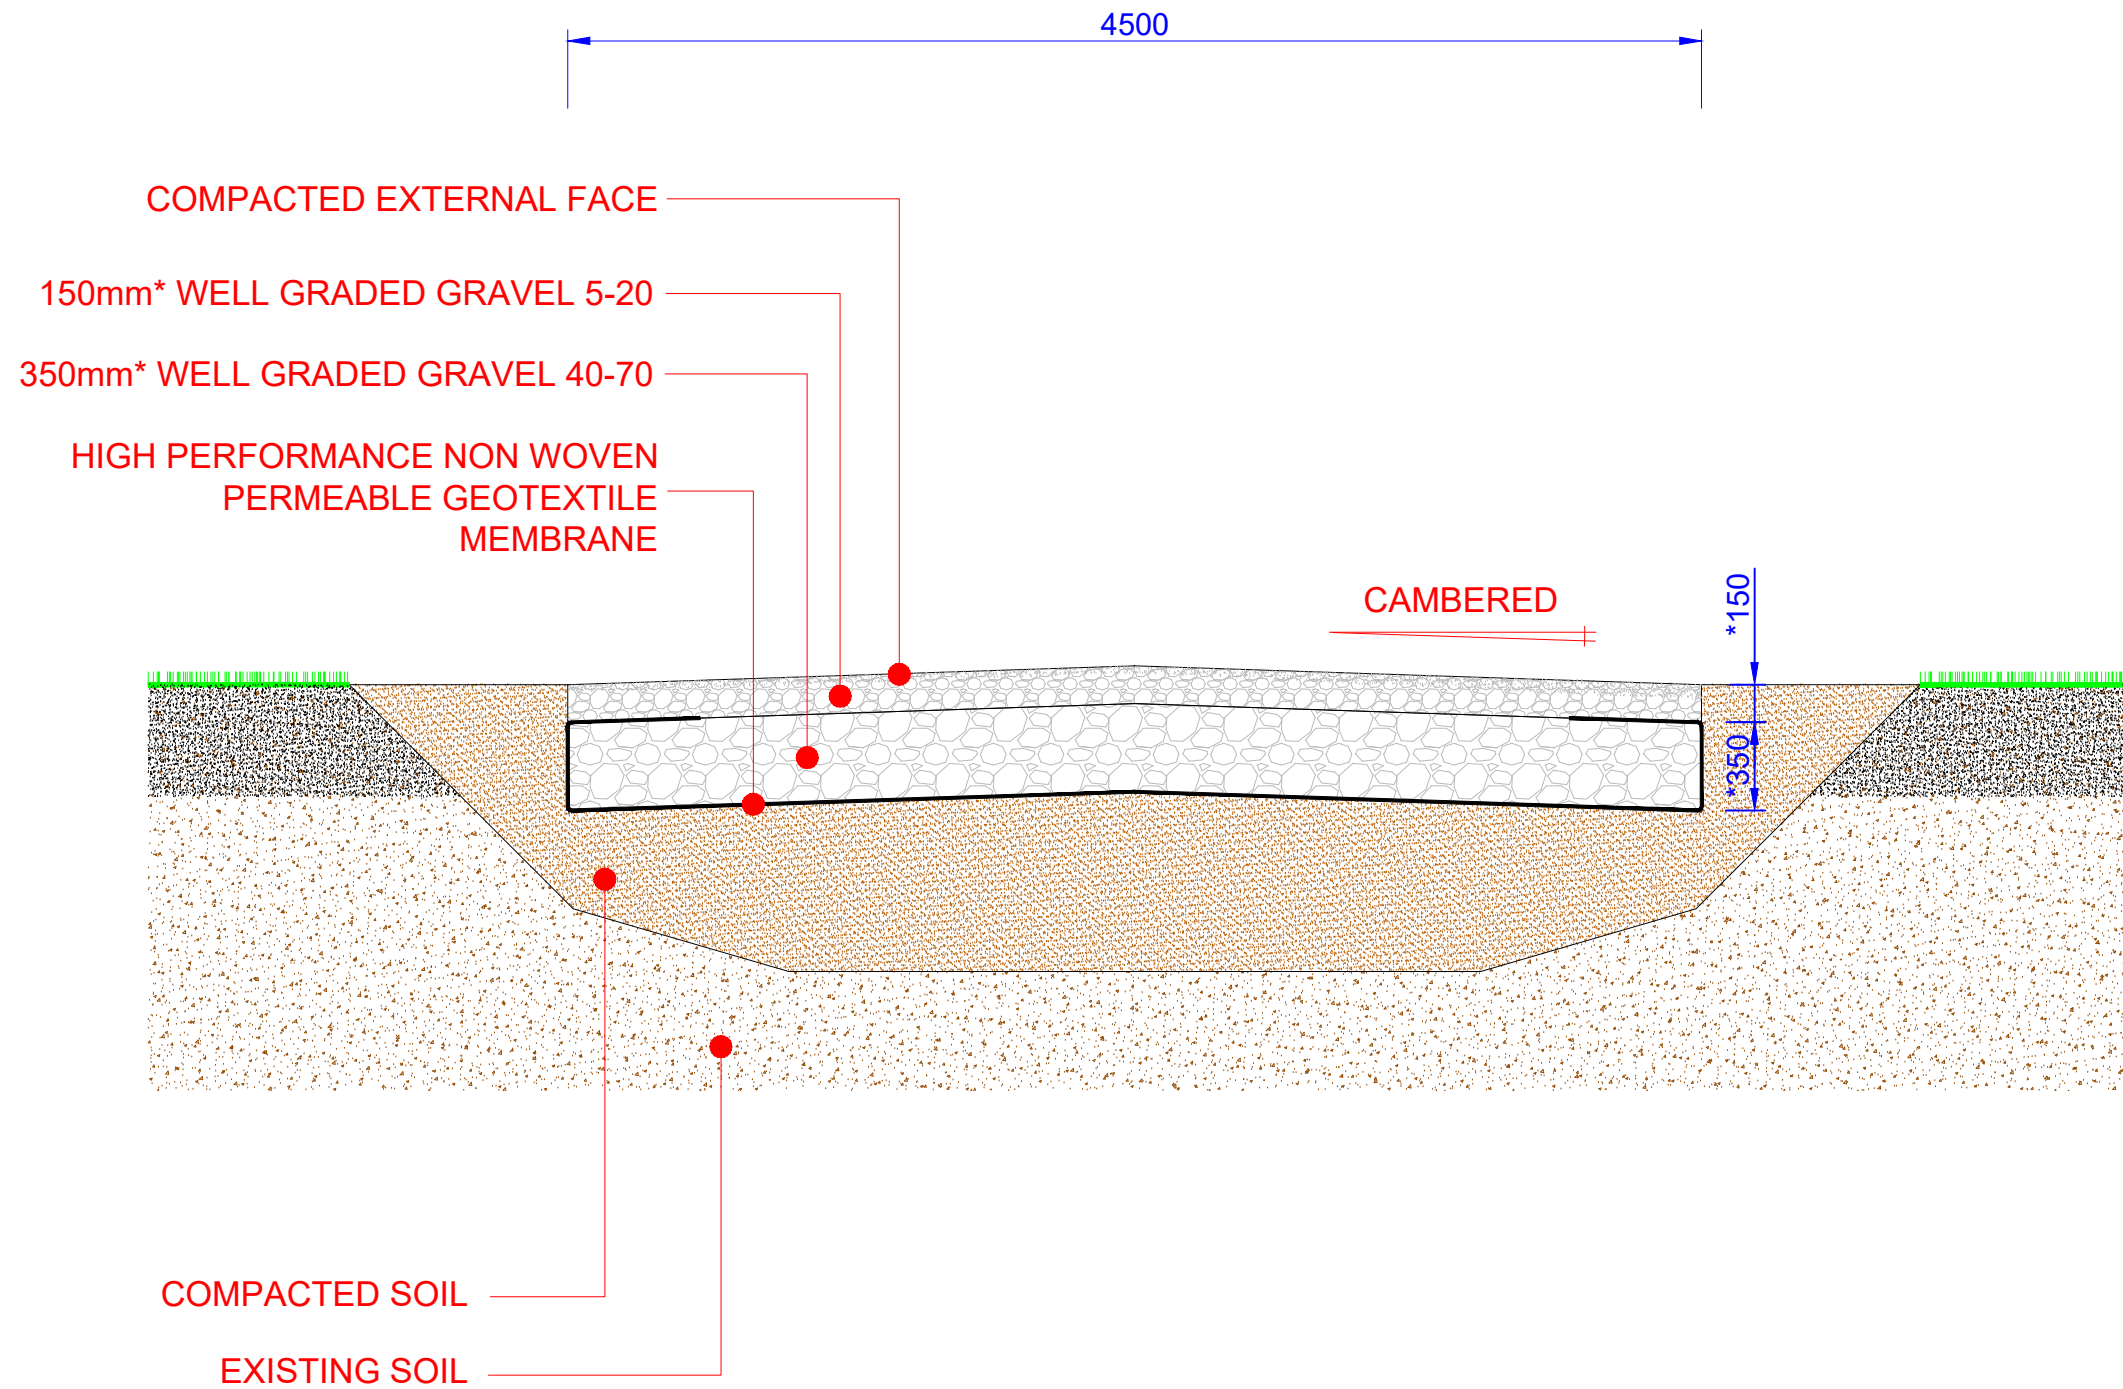

* TYPICAL GENERIC SECTION , ALL DIMENSIONS AND BUILD UP SHOWN ARE NOMINAL, SITE ENGINEER TO SPECIFY EXACT BUILD UP AND SECTIONS FOLLOWING SITE INVESTIGATION



SITE : GREAT HARMESTON

TITLE : ACCESS ROADS

LOCATION :
LAND EAST & WEST OF
JUNCTION OF
MILFORD ROAD
A4076 A477,
JOHNSTON SA62 3HL

STATUS : PLANNING

SCALE : 1:30@A3 DATE : JUN 24

DRAWING NUMBER : FSF-RHL-V1-00-CM-Y-0006-S0-P01