
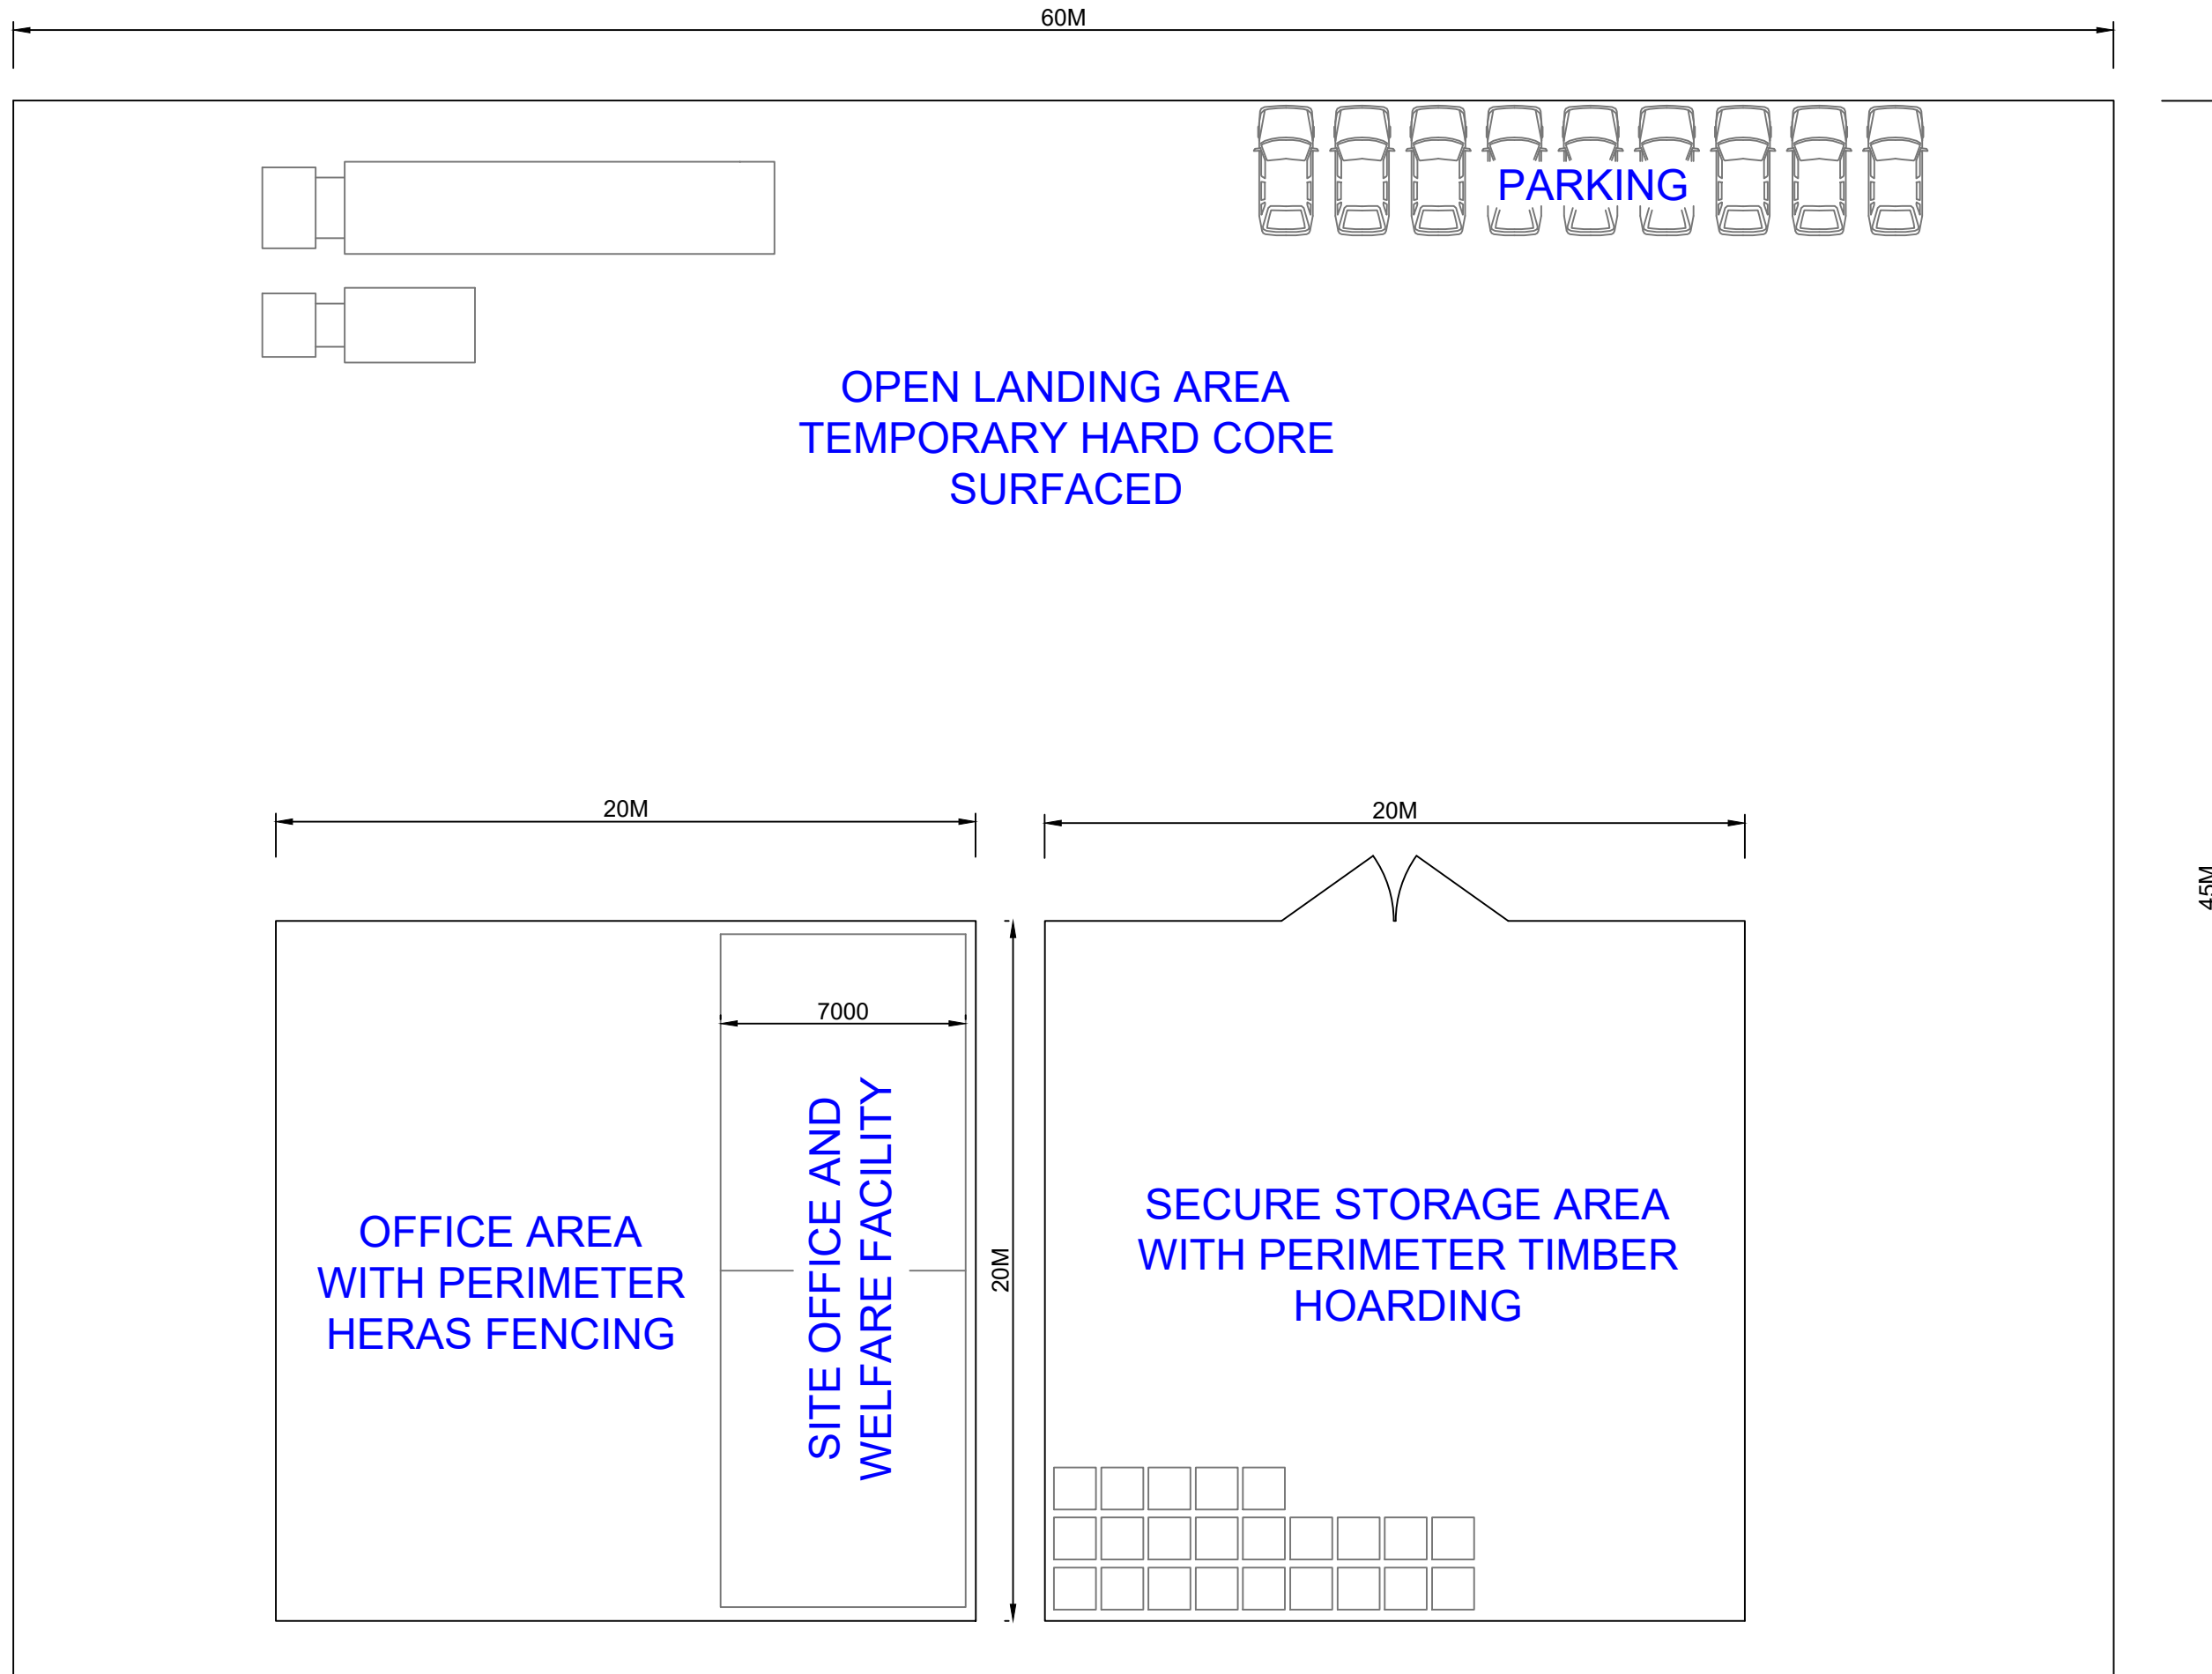


DO NOT SCALE FROM DRAWING, USE ANNOTATED DIMENSIONS ONLY



**SITE :** GREAT HARMESTON

**TITLE :** TYPICAL TEMPORARY CONSTRUCTION COMPOUND

**LOCATION :** LAND EAST & WEST OF JUNCTION OF MILFORD ROAD A4076 A477, JOHNSTON SA62 3HL

**STATUS :** PLANNING

**SCALE :** 1:50@A3 **DATE :** JUN 24

**DRAWING NUMBER :** FSF-RHL-V1-00-CM-Y-0010-S0-P01