


DO NOT SCALE FROM DRAWING, USE ANNOTATED DIMENSIONS ONLY




TYPICAL GATE IMAGE

DEER FENCING ON WOODEN POSTS

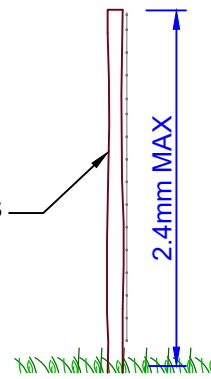


SECTION A'A

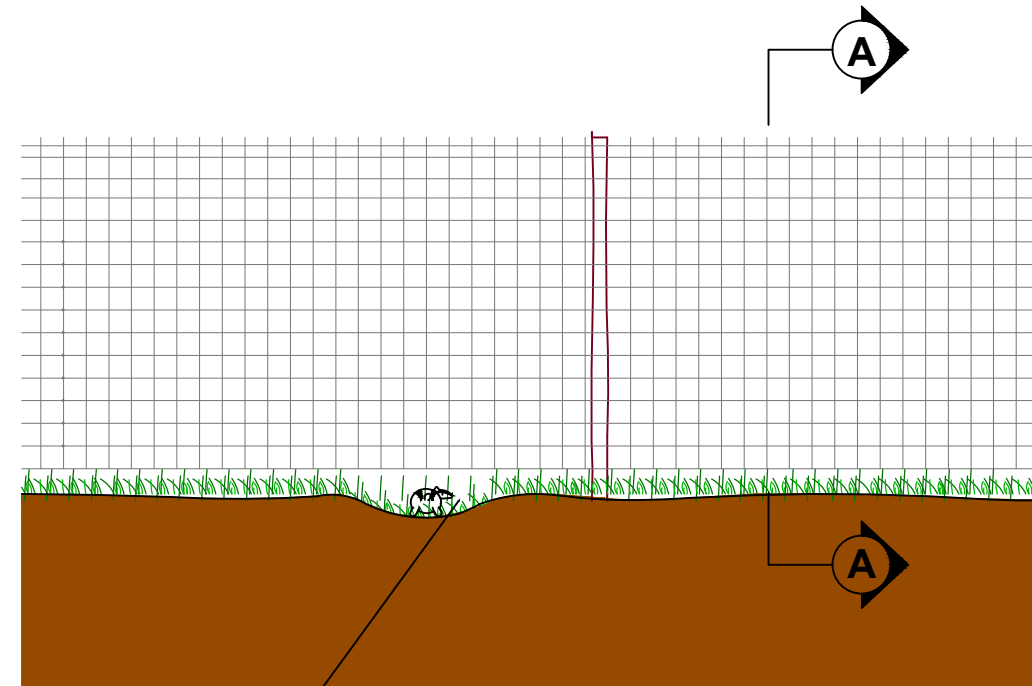

ELEVATION

PERMEABILITY FOR SMALL MAMMALS
ENABLED BY NATURAL UNDULATIONS
IN GROUND LEVEL

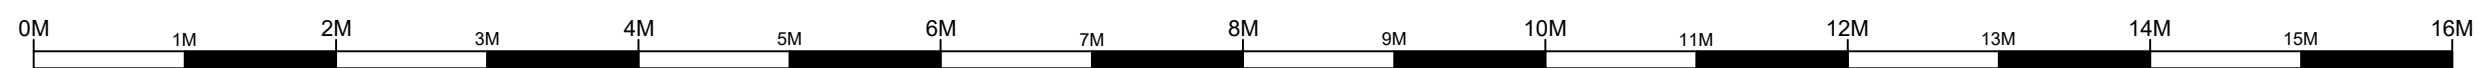

SITE : GREAT HARMESTON	
TITLE : PERIMETER FENCING	
LOCATION : LAND EAST & WEST OF JUNCTION OF MILFORD ROAD A4076 A477, JOHNSTON SA62 3HL	
STATUS : PLANNING	
SCALE : 1:50@A3	DATE : JUN 24
DRAWING NUMBER : FSF-RHL-V1-00-CM-Y-0011-S0-P02	