
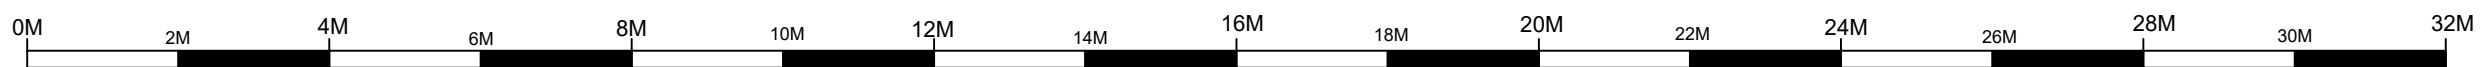
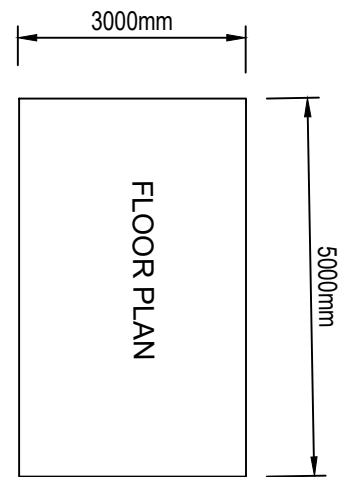
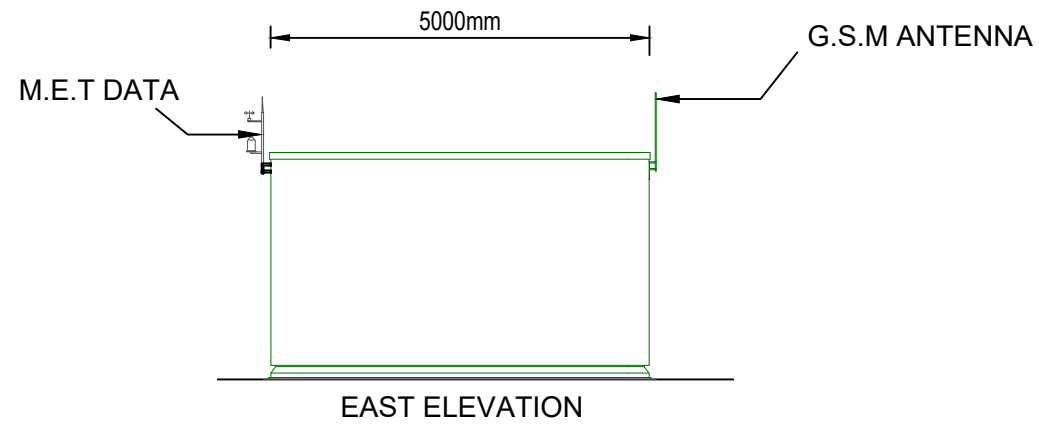
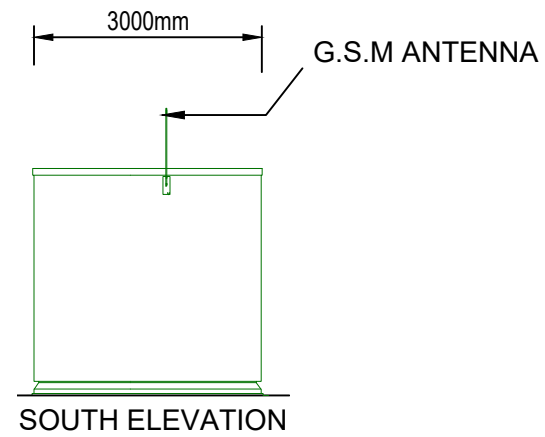
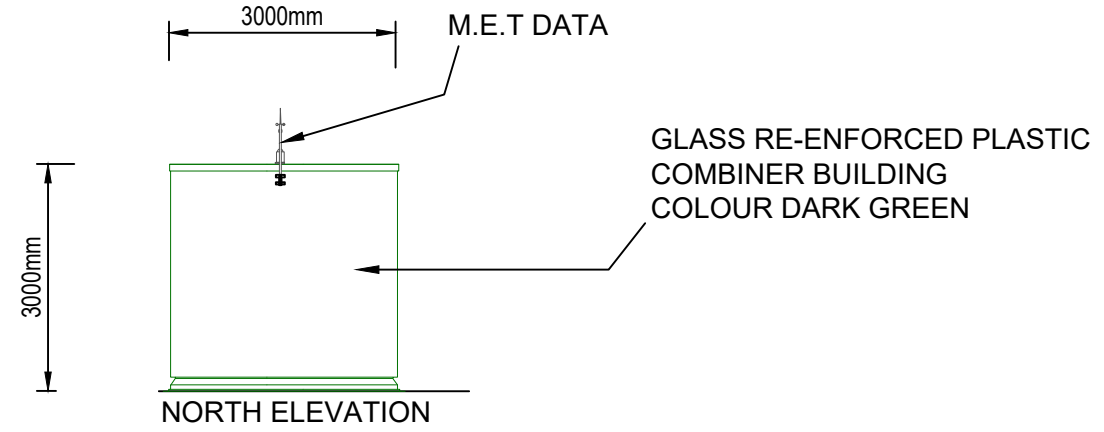


DO NOT SCALE FROM DRAWING, USE ANNOTATED DIMENSIONS ONLY

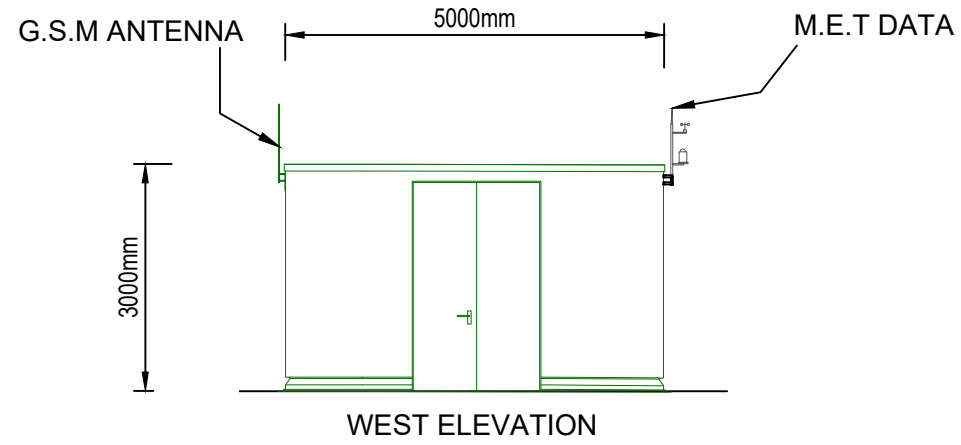

SITE : GREAT HARMESTON

TITLE : SITE SUBSTATION

LOCATION :  
LAND EAST & WEST OF  
JUNCTION OF  
MILFORD ROAD  
A4076 A477,  
JOHNSTON SA62 3HL

STATUS :  
PLANNING

SCALE : 1:100@A3 DATE : JUN 24

DRAWING NUMBER :  
FSF-RHL-V1-00-CM-Y-0015-S0-P01