


DO NOT SCALE FROM DRAWING, USE ANNOTATED DIMENSIONS ONLY

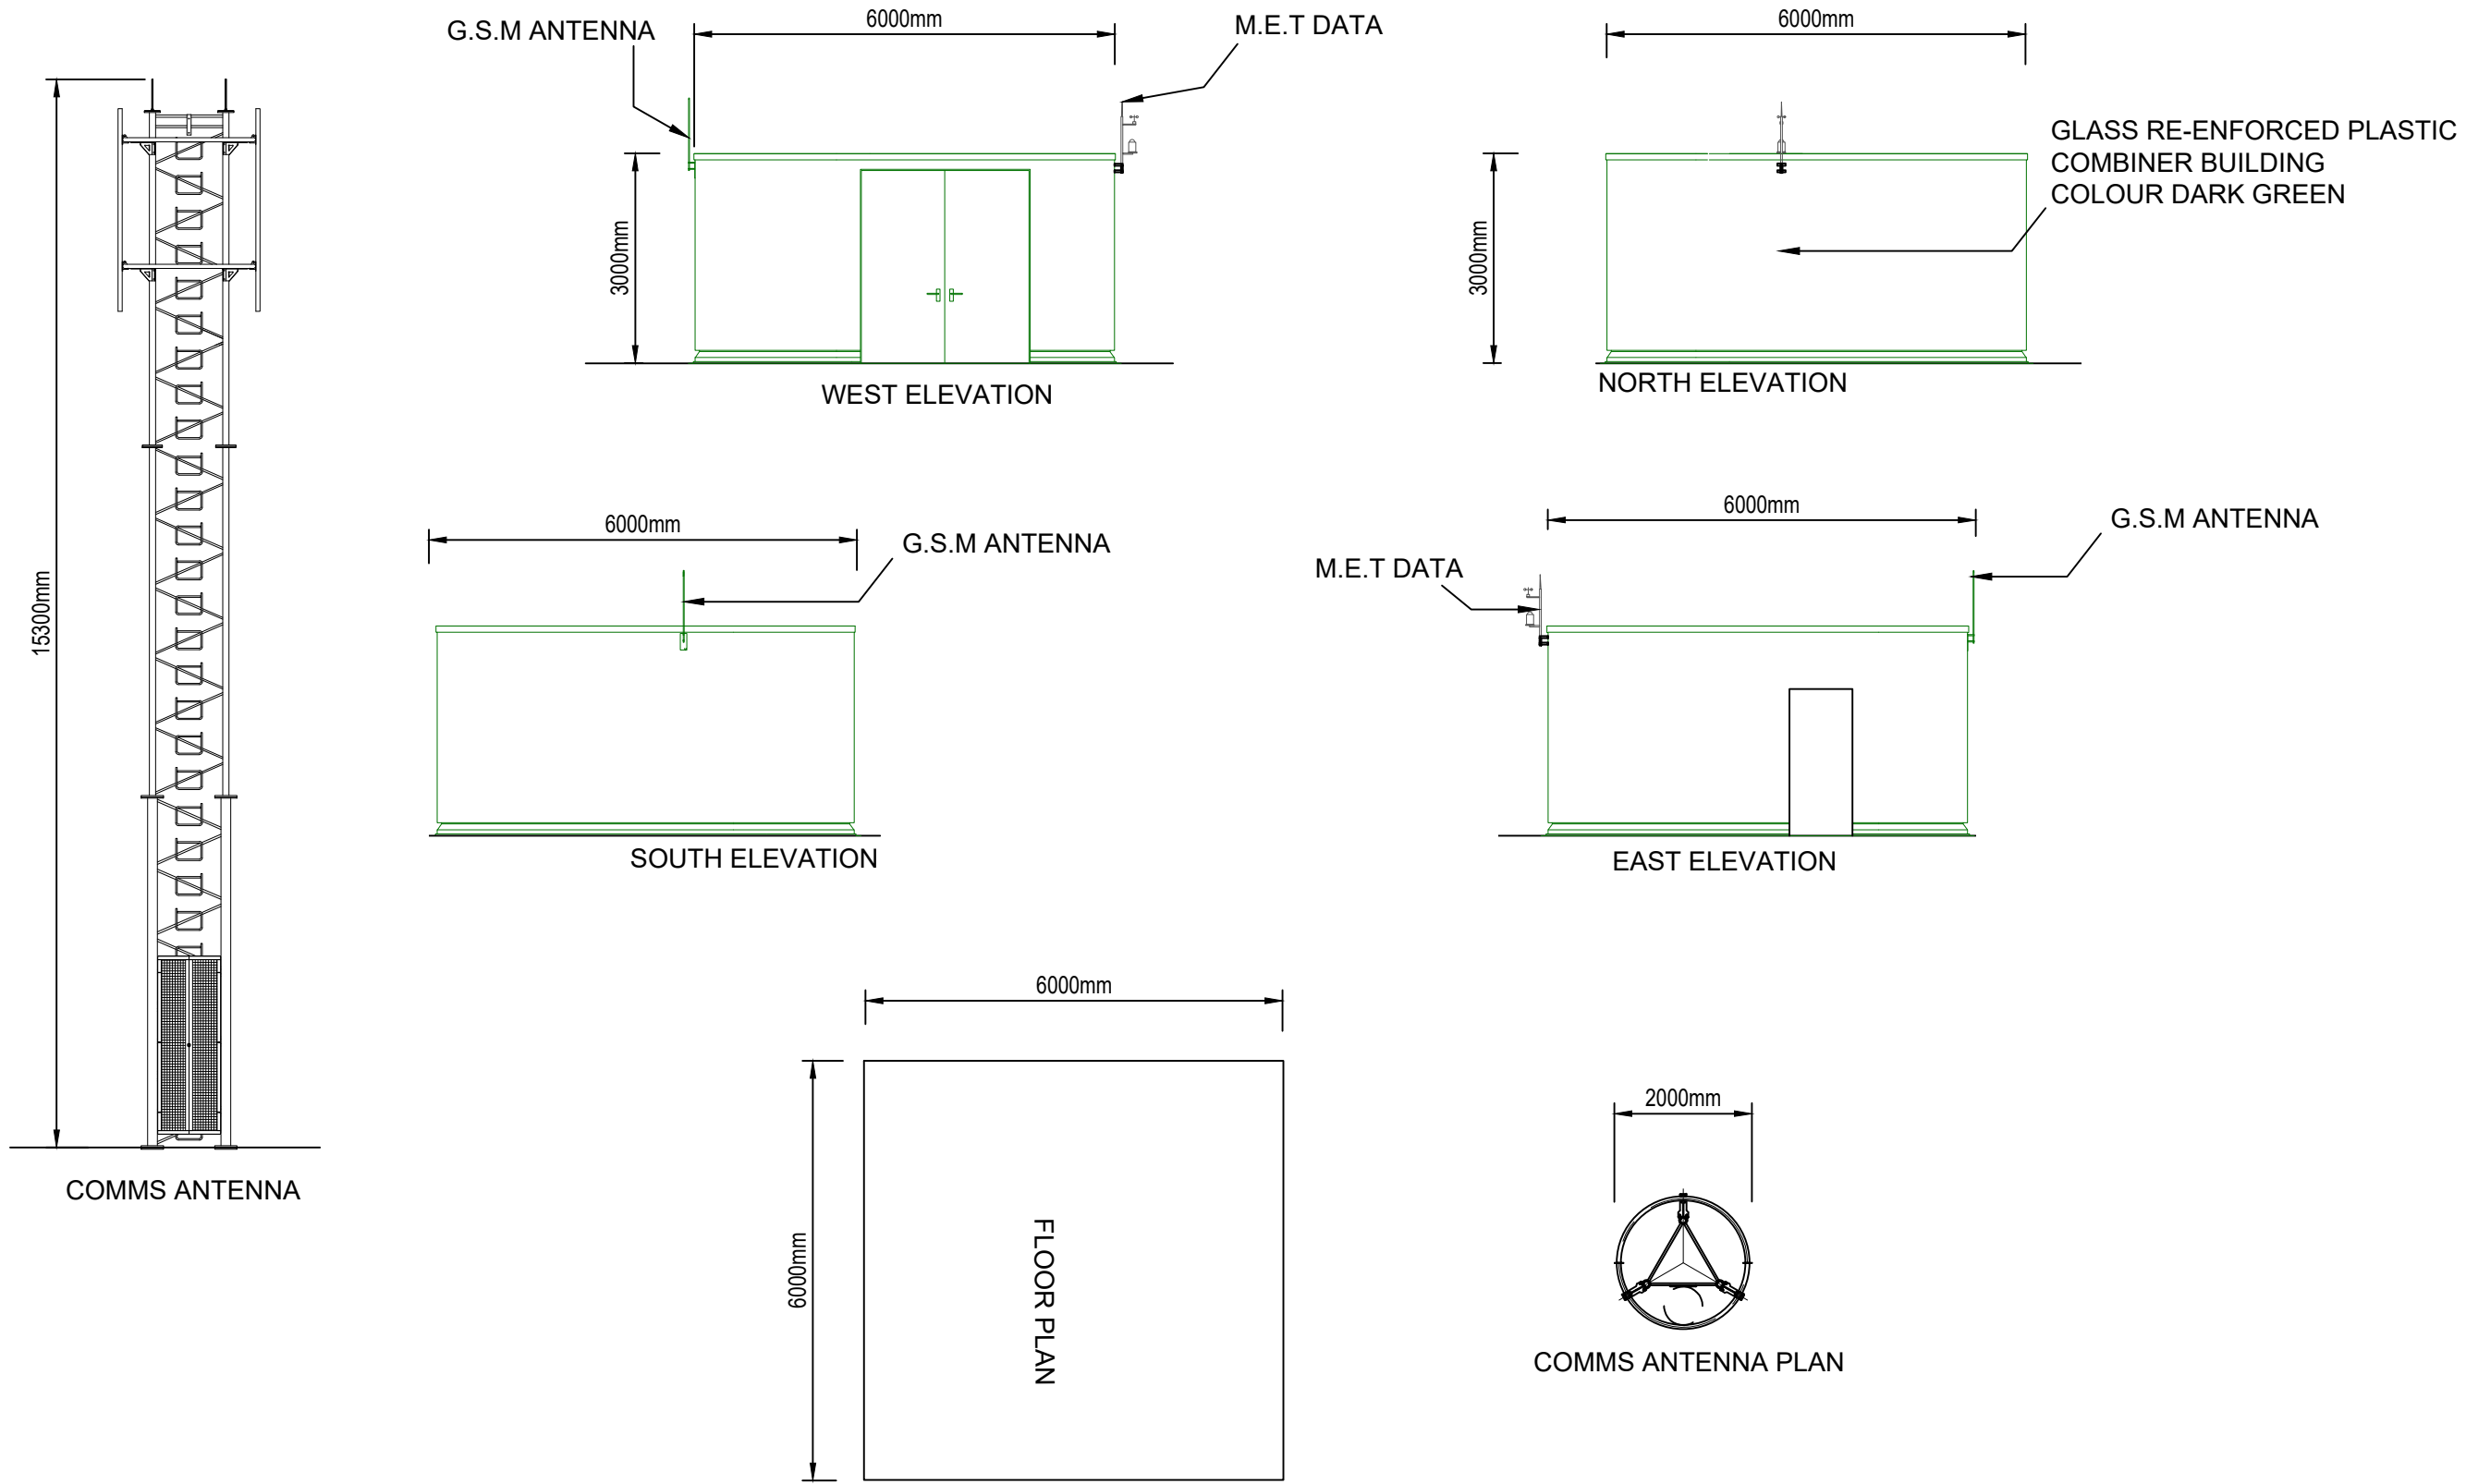

TITLE :		DNO SUB	
STATUS :		PLANNING	
SCALE :	DATE :	1:50@A3	JUN 24
DRAWING NUMBER :			
FSF-RHL-V1-00-CM-Y-0017-S0-P01			