




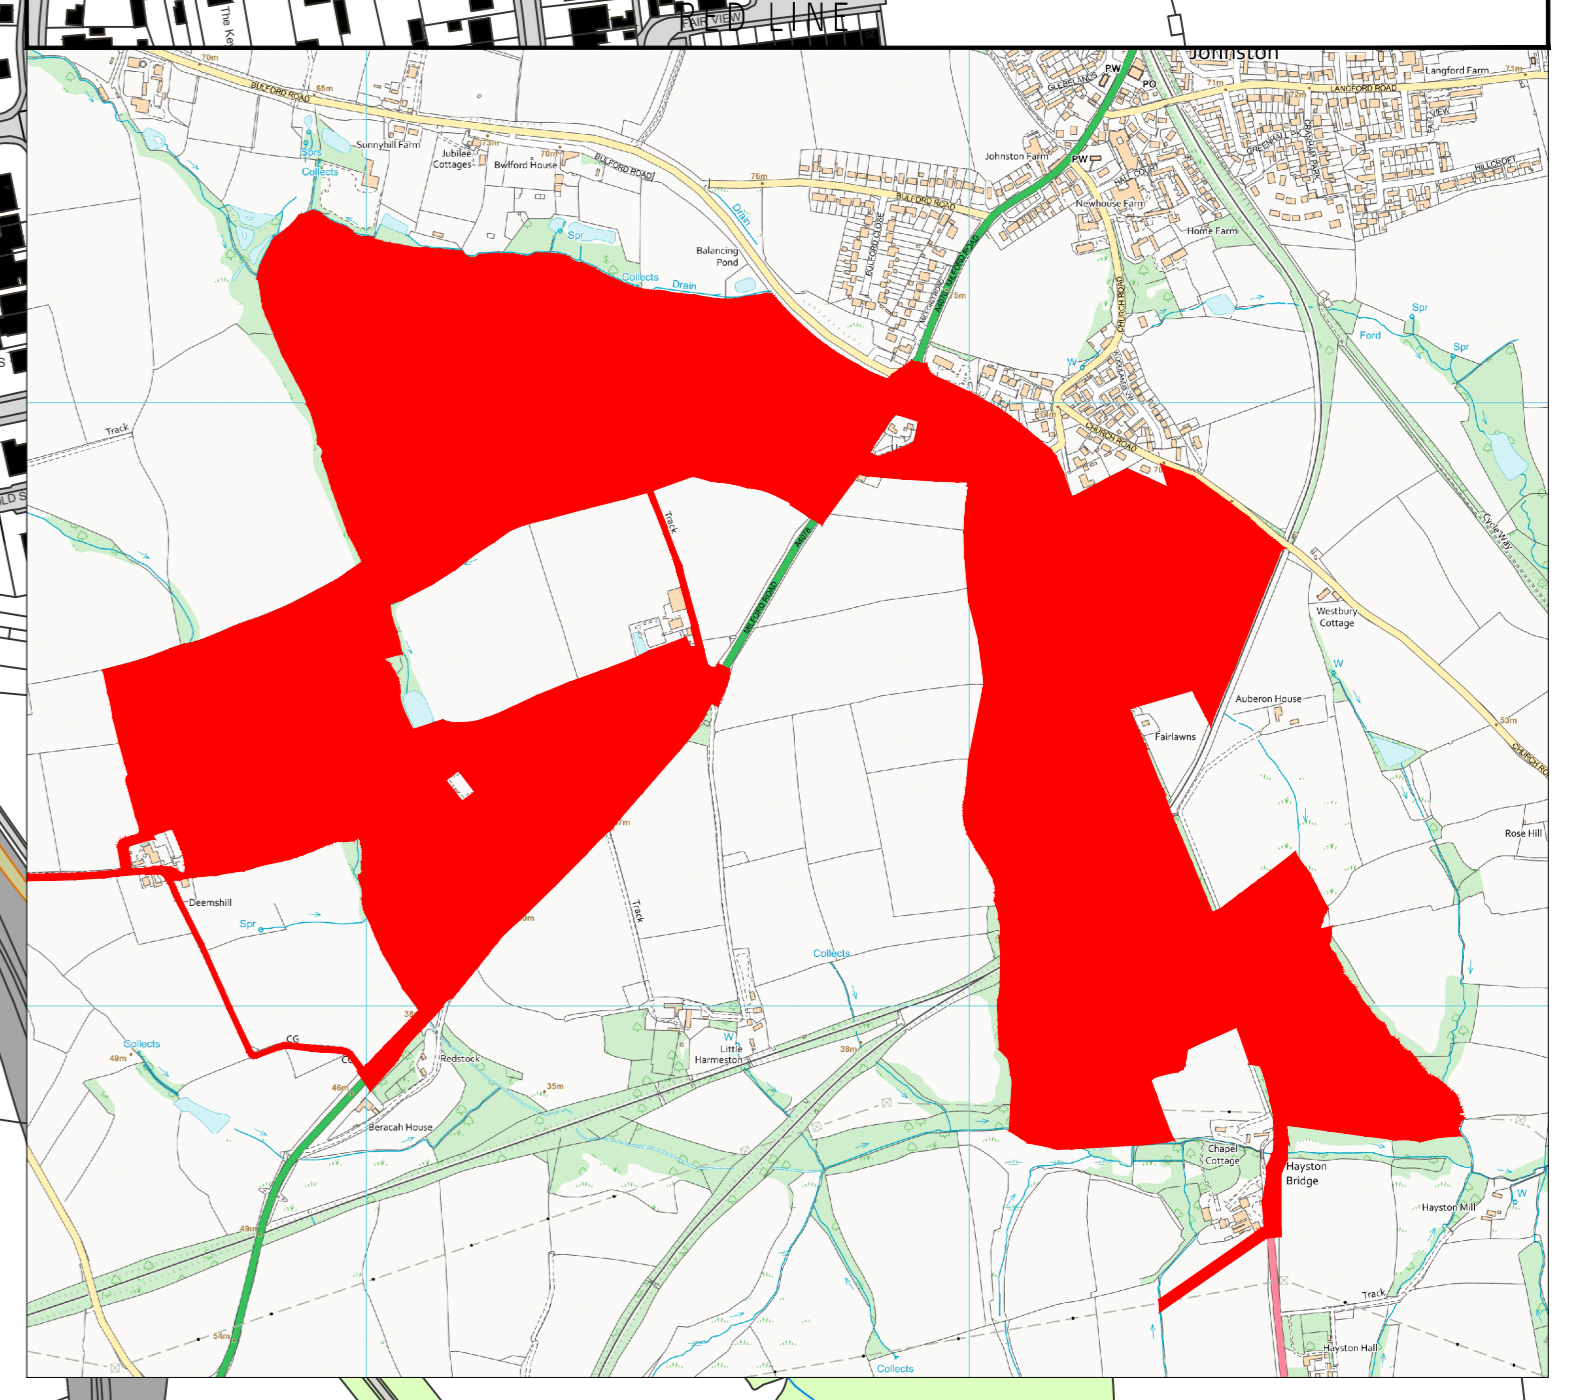

Great Harmeston Solar Farm Environmental Statement

Figure 4.1 Proposed Layout Plan

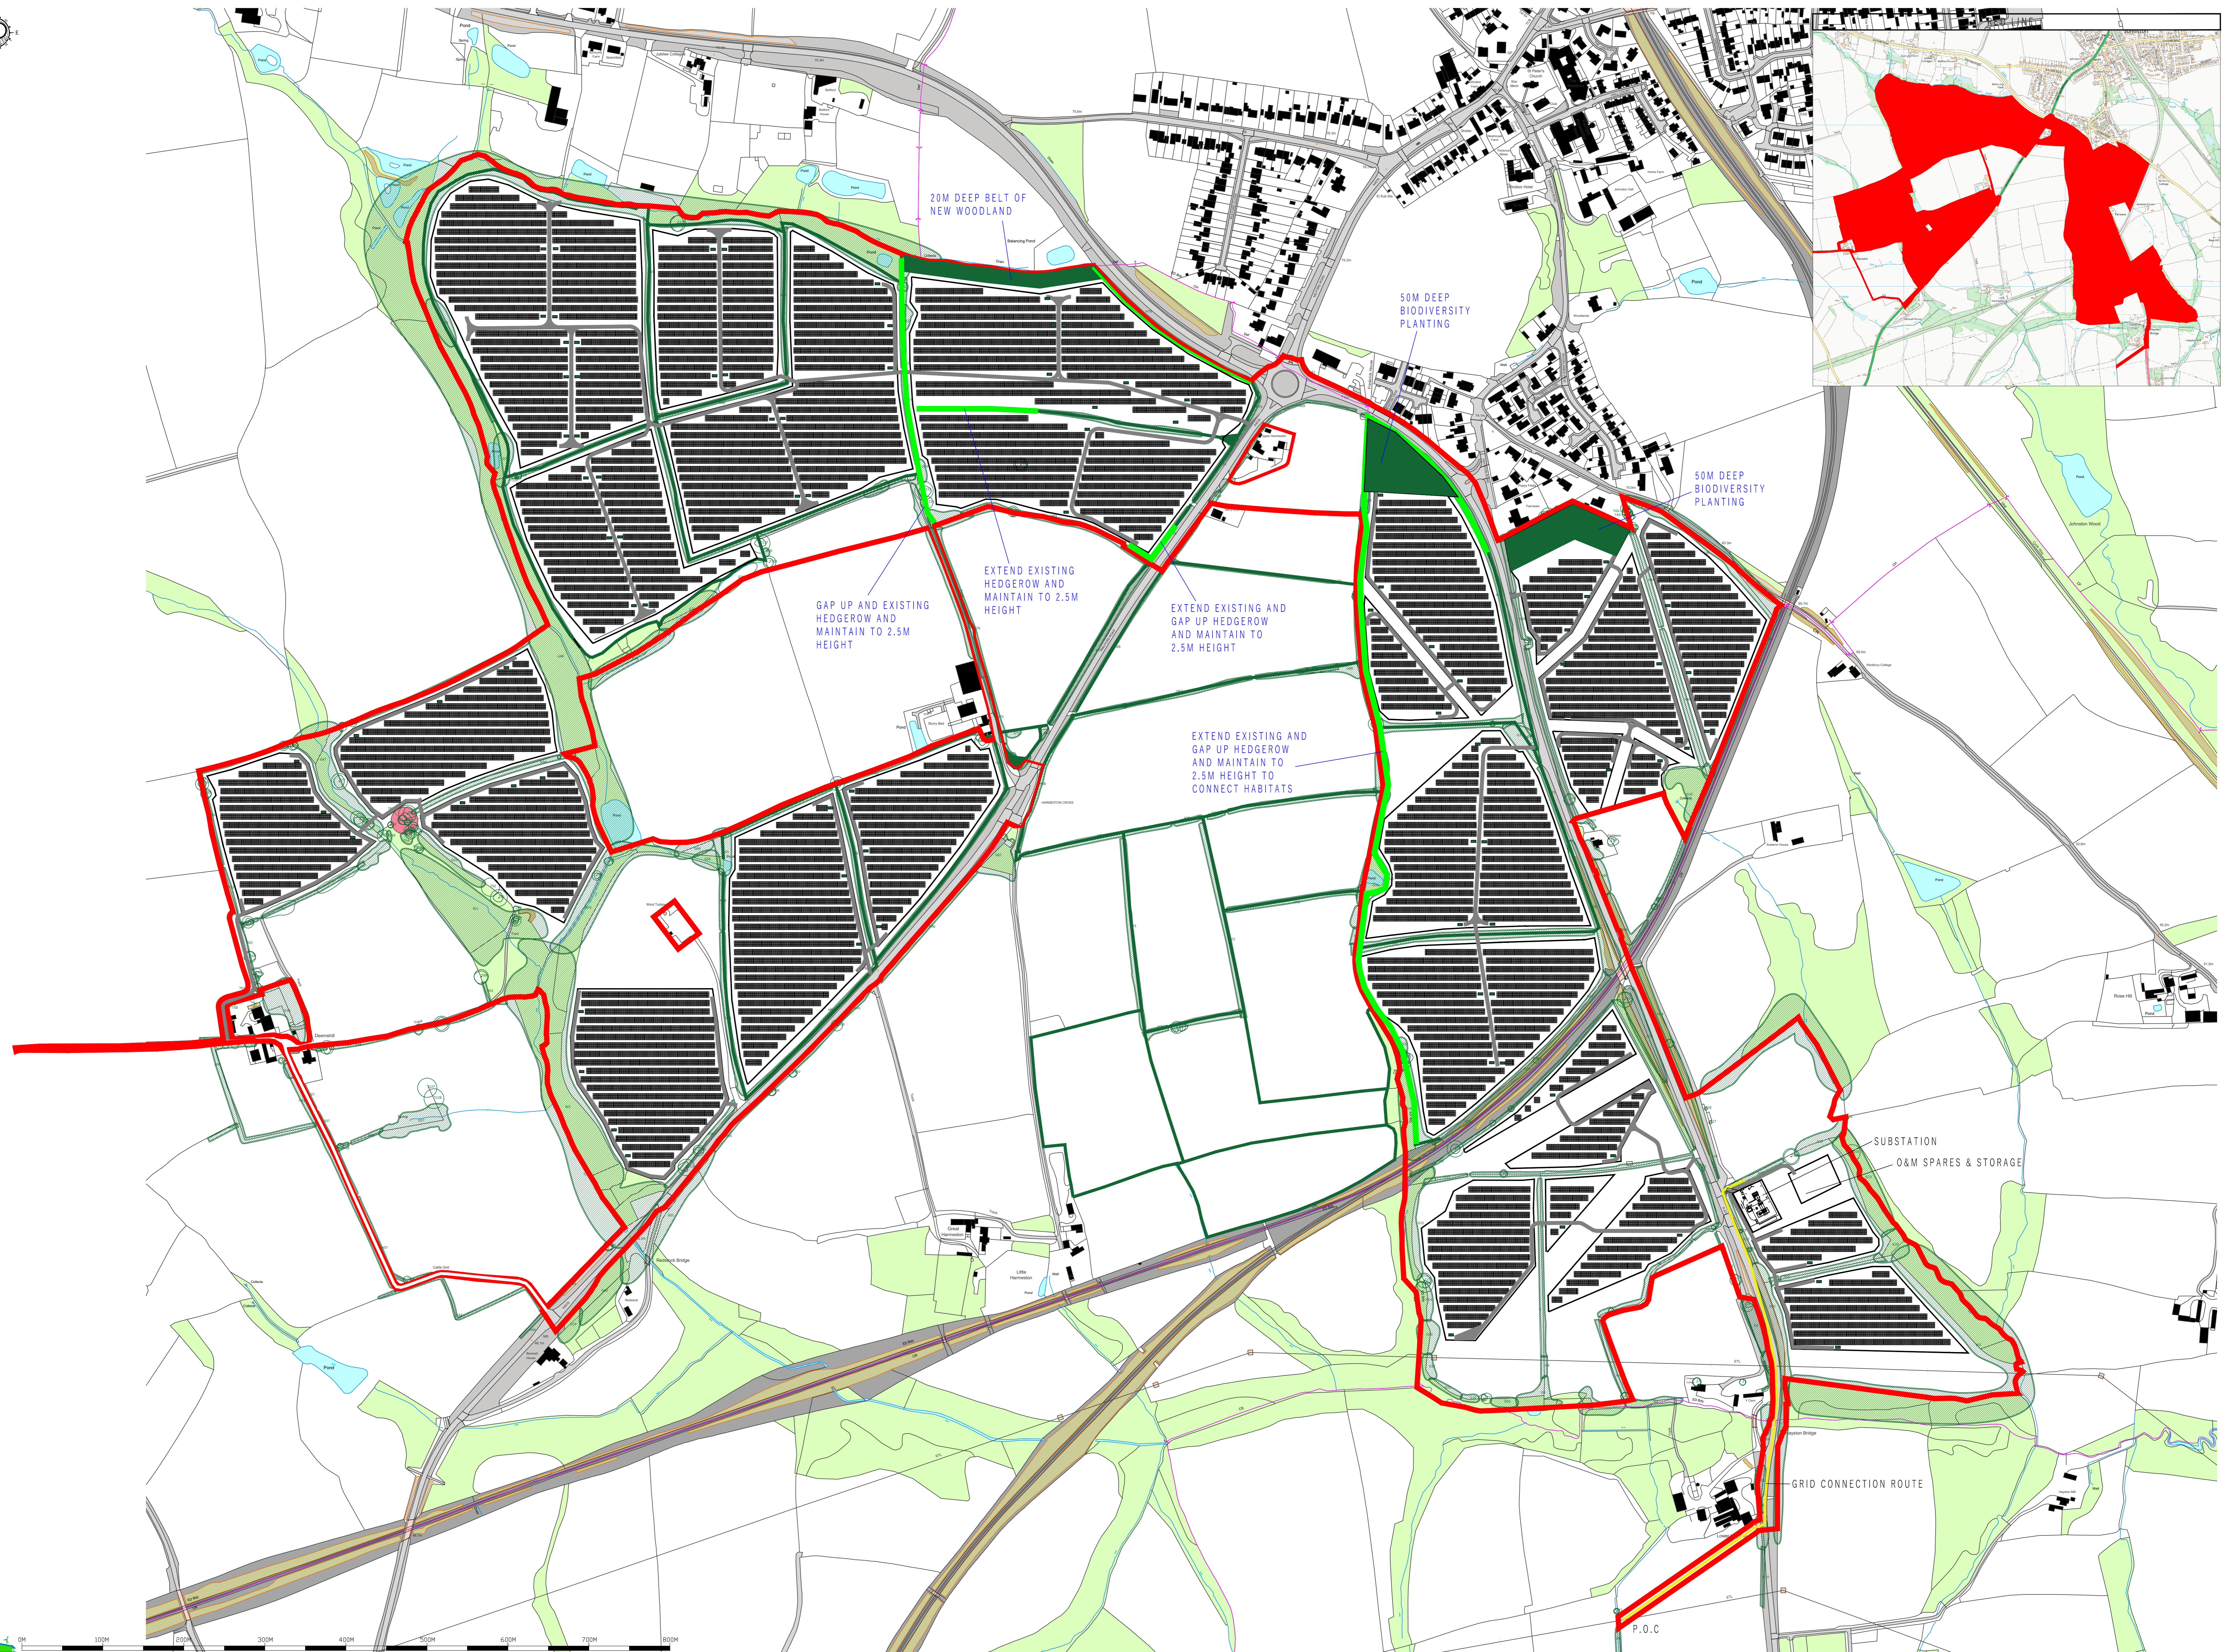

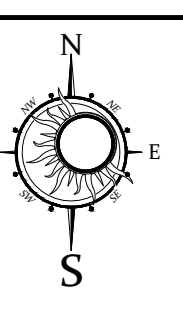

arise
93.11 MWp
1280249.2883 M2
GREAT HARMESTON
PROPOSED SITE PLAN
LAND EAST & WEST OF JUNCTION OF MILFORD ROAD A4076 A477, JOHNSTON SA62 3HL
PRE-PLANNING
1:2500@A1 JUL 25
95749-01-00-CHK-0002-SI-P01